




NEW WESTWOOD ELEMENTARY SCHOOL MAIN ENTRY

SPRING BRANCH INDEPENDENT SCHOOL DISTRICT

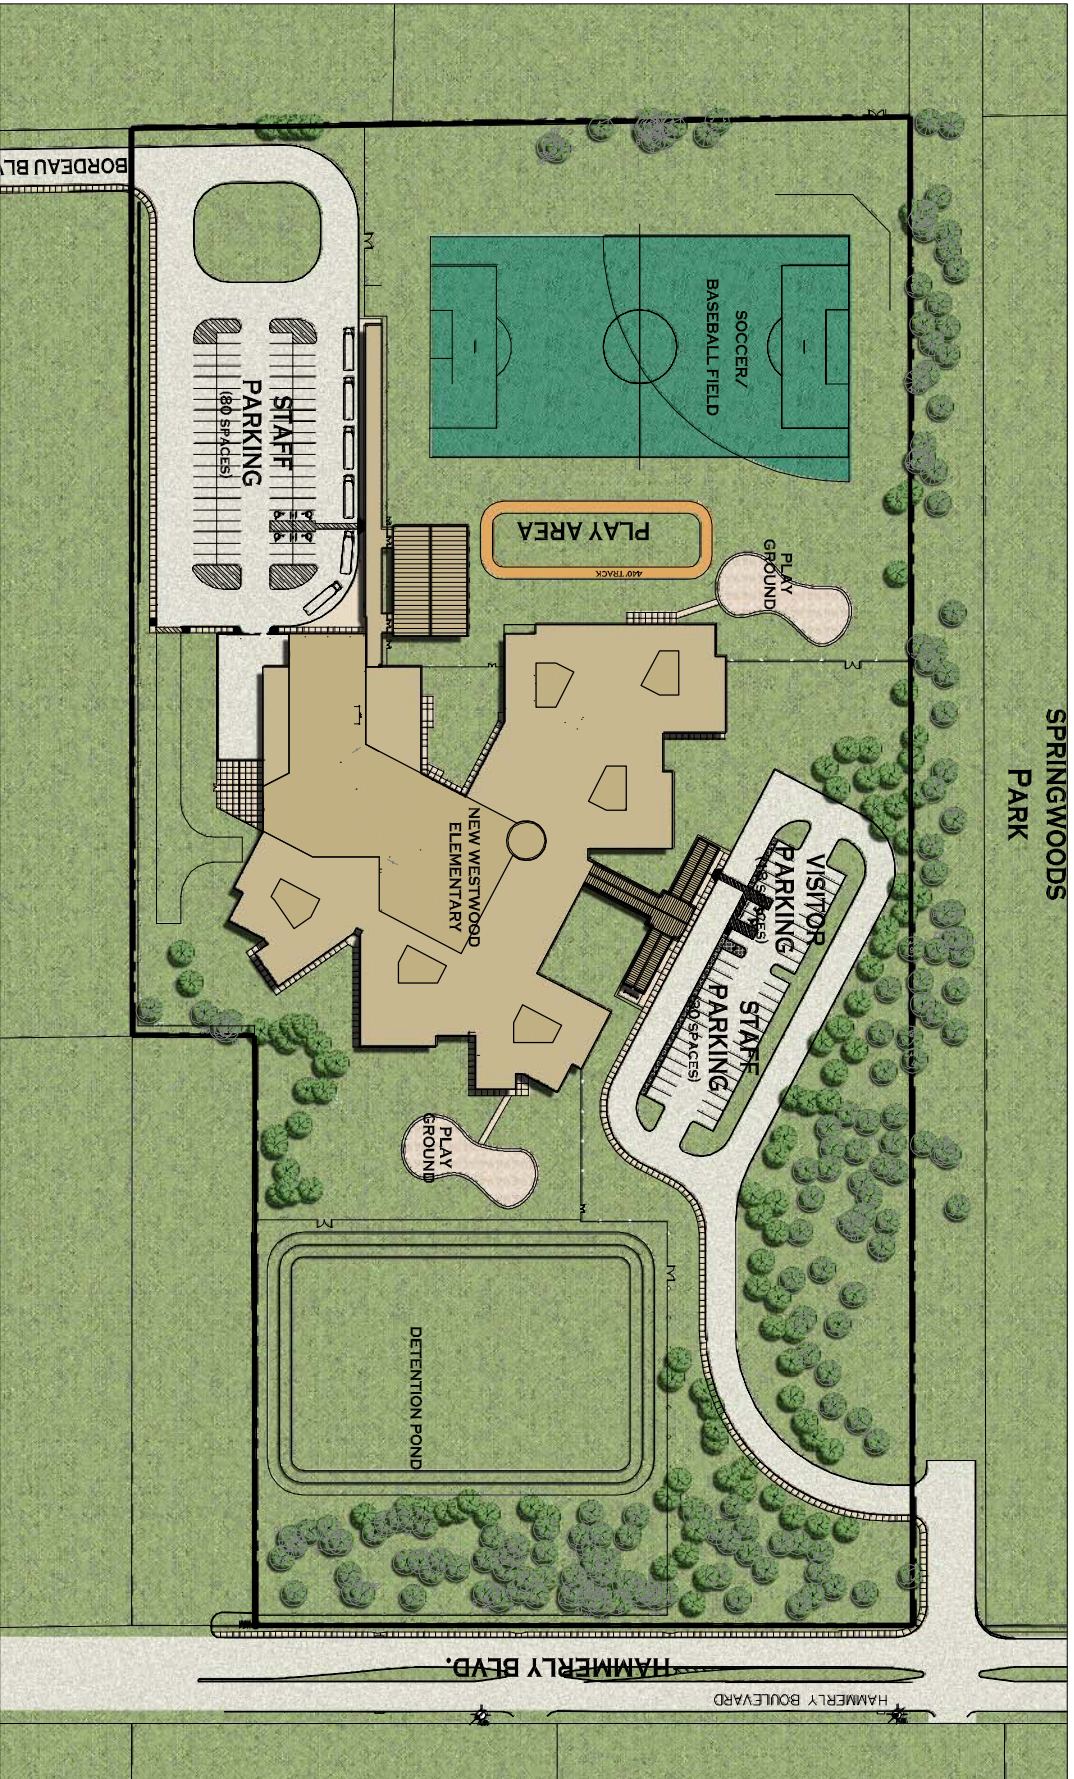

NEW WESTWOOD ELEMENTARY SCHOOL

SPRING BRANCH INDEPENDENT SCHOOL DISTRICT

CURRENT SITE PLAN

0 40 80 160 FT

